



PŮDORYS 1.PATRA +3,300

1:100 / A4
1:50 / A2

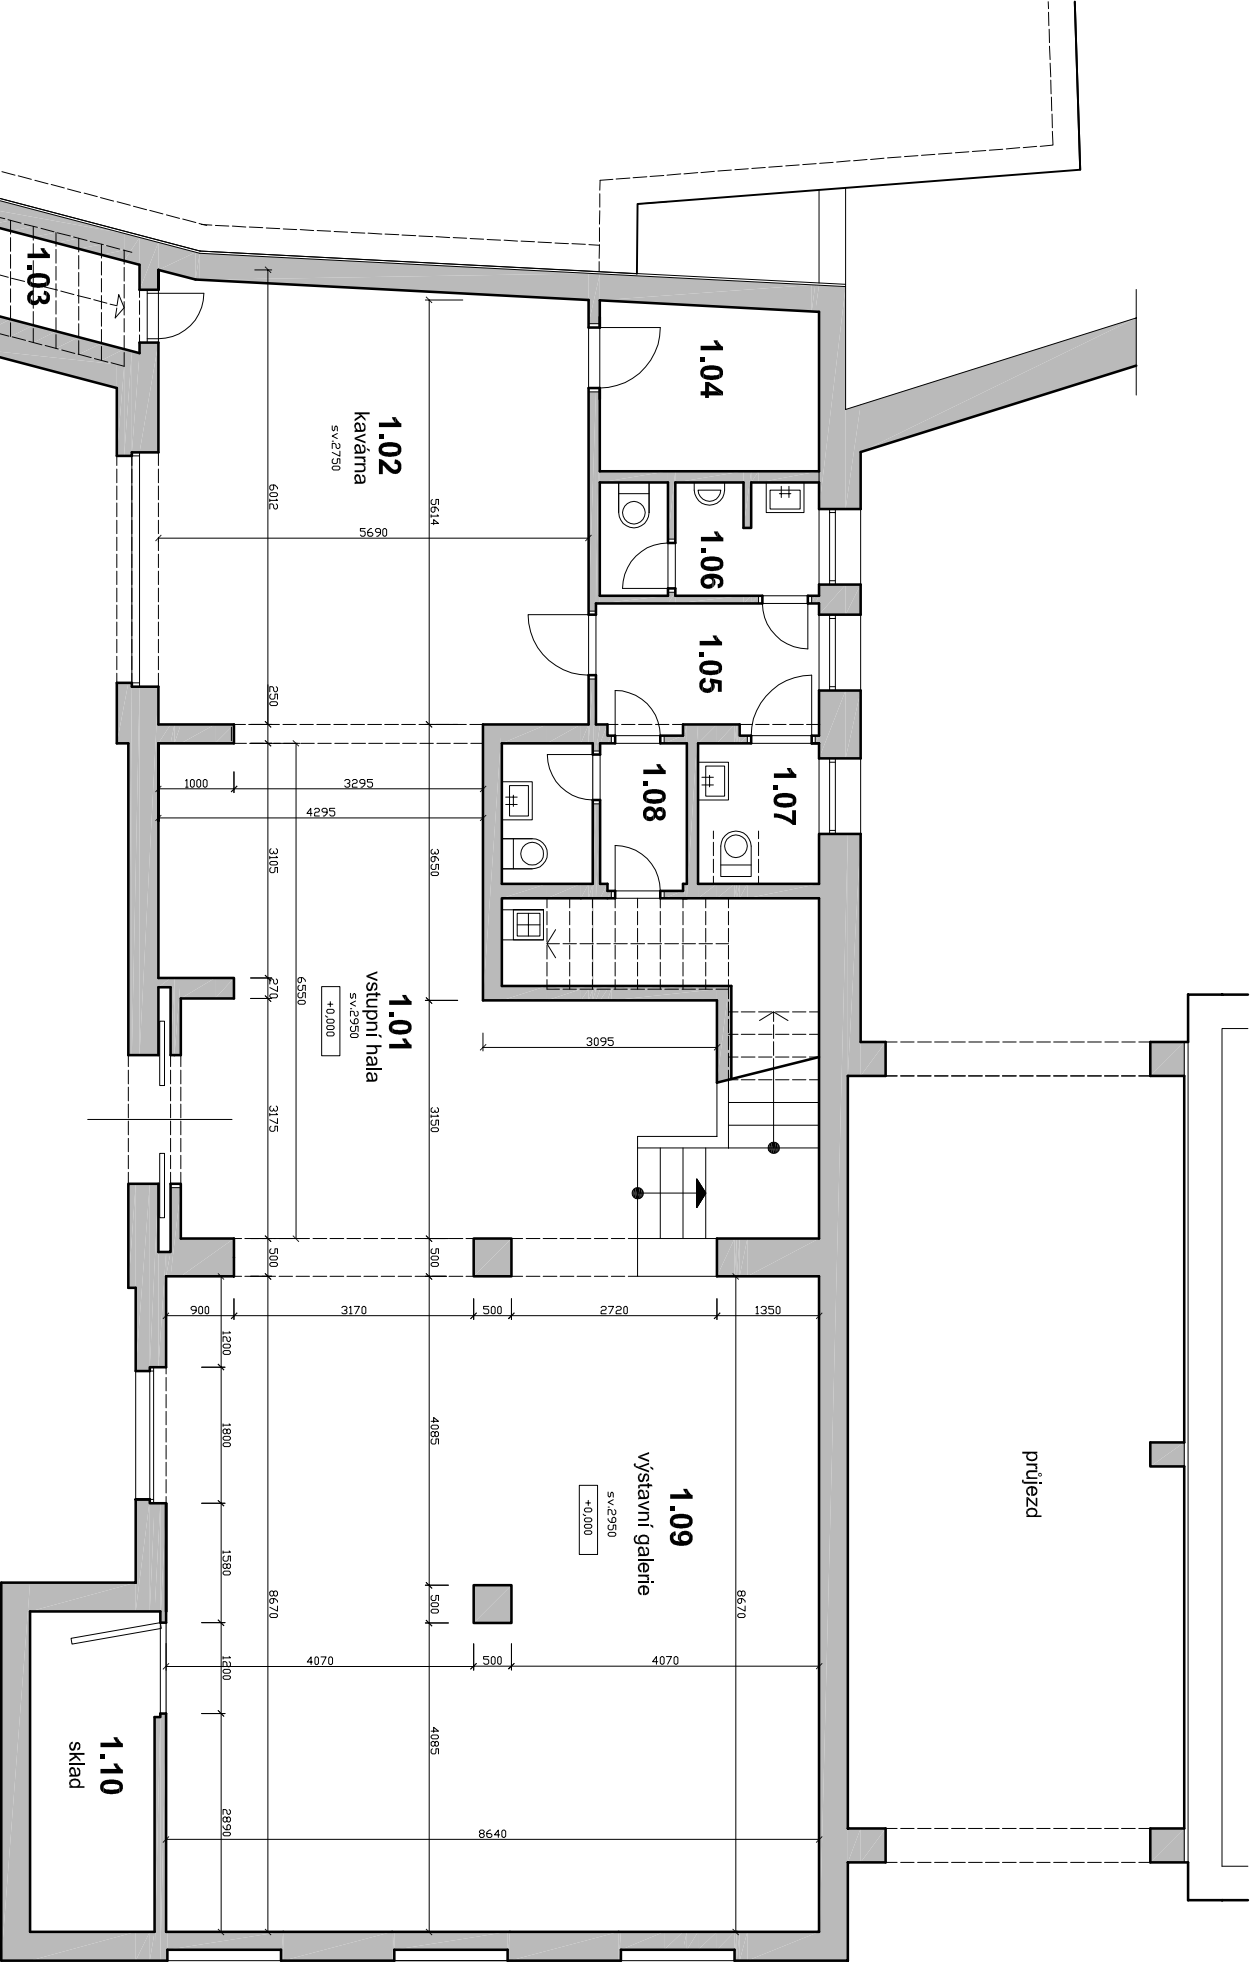


PŮDORYS PŘÍZEMÍ +0,000

1:100 / A4
1:50 / A2

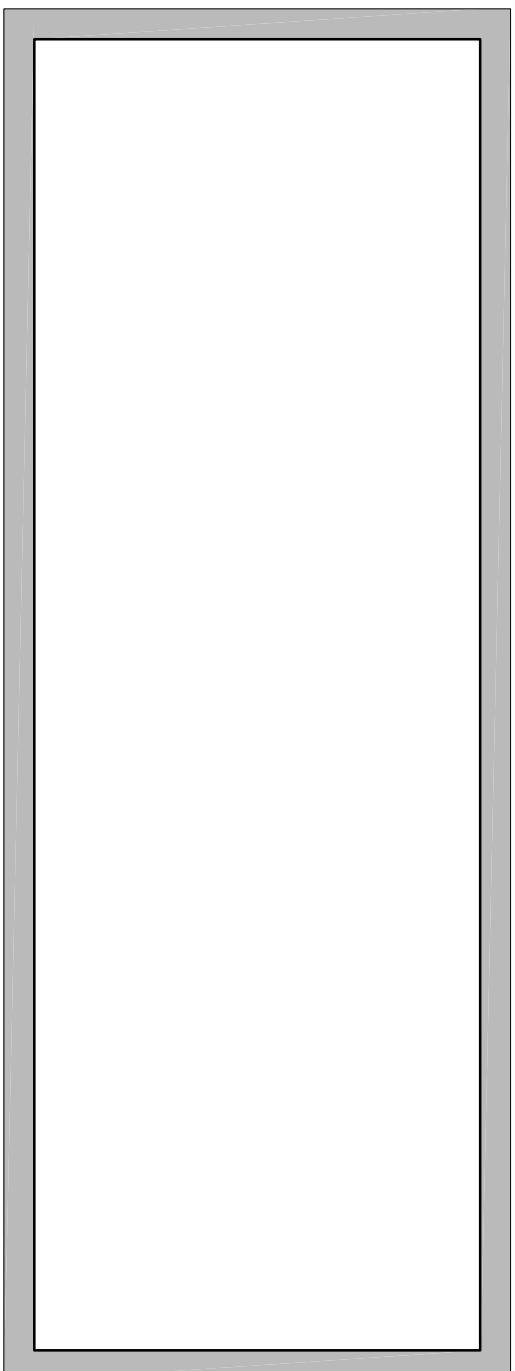



2950

8670

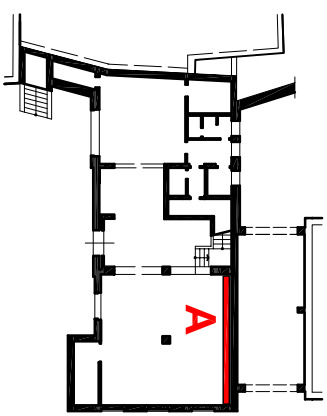





PRÍZEMÍ
1:50 / A4

stěna **B**

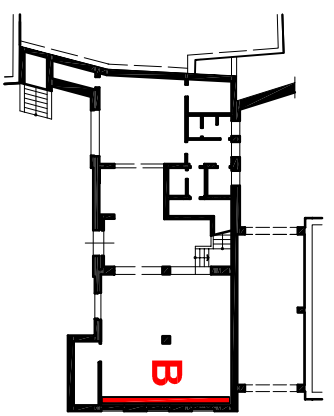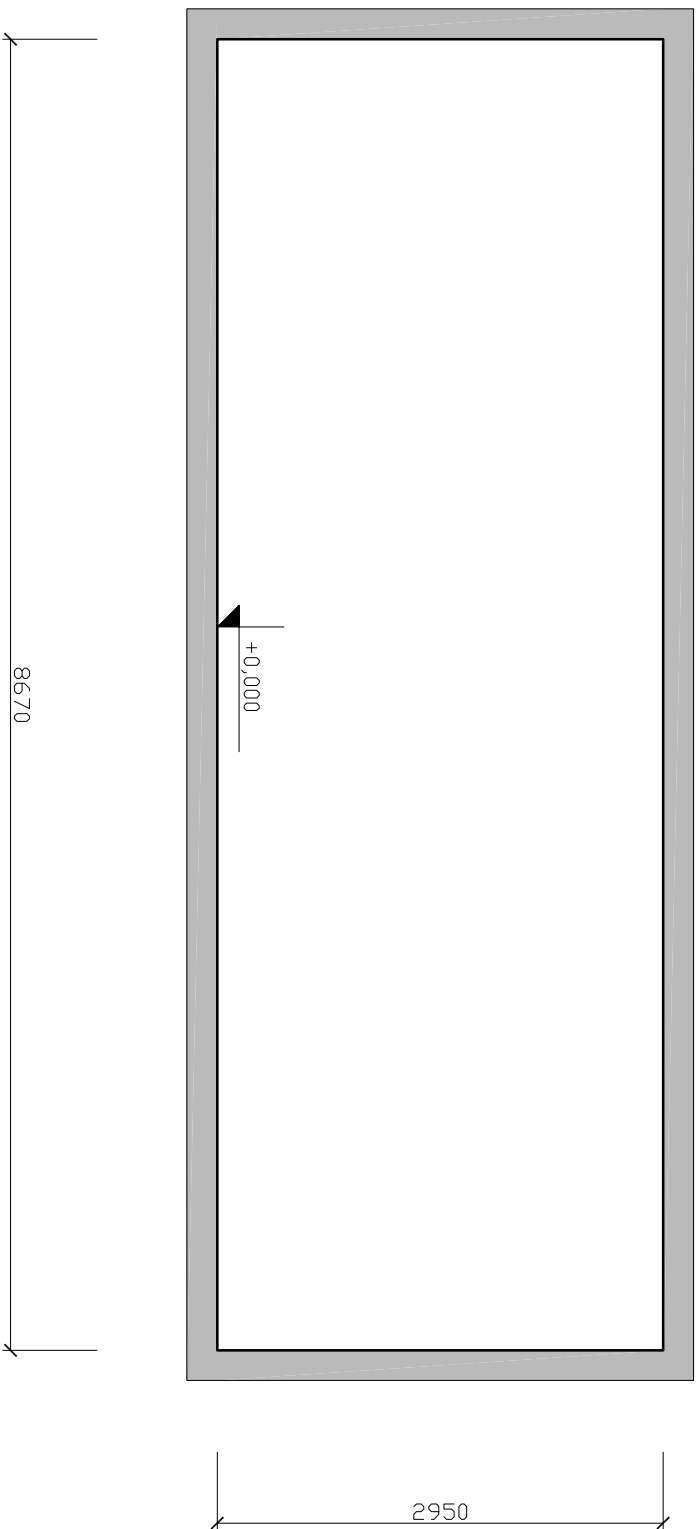





PŘÍZEMÍ
1:50 / A4

stěna **C**

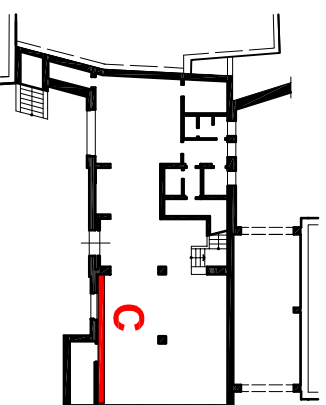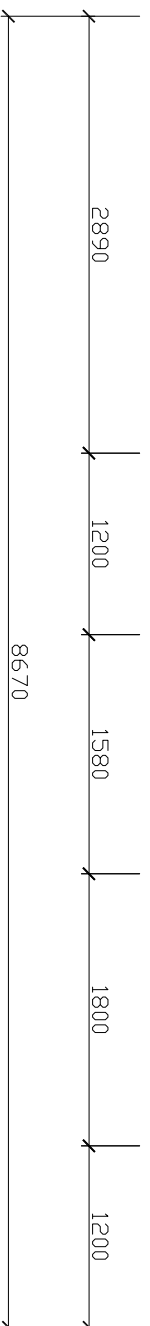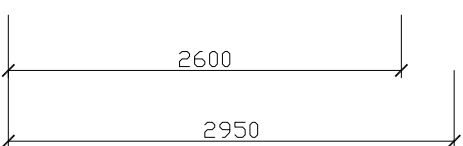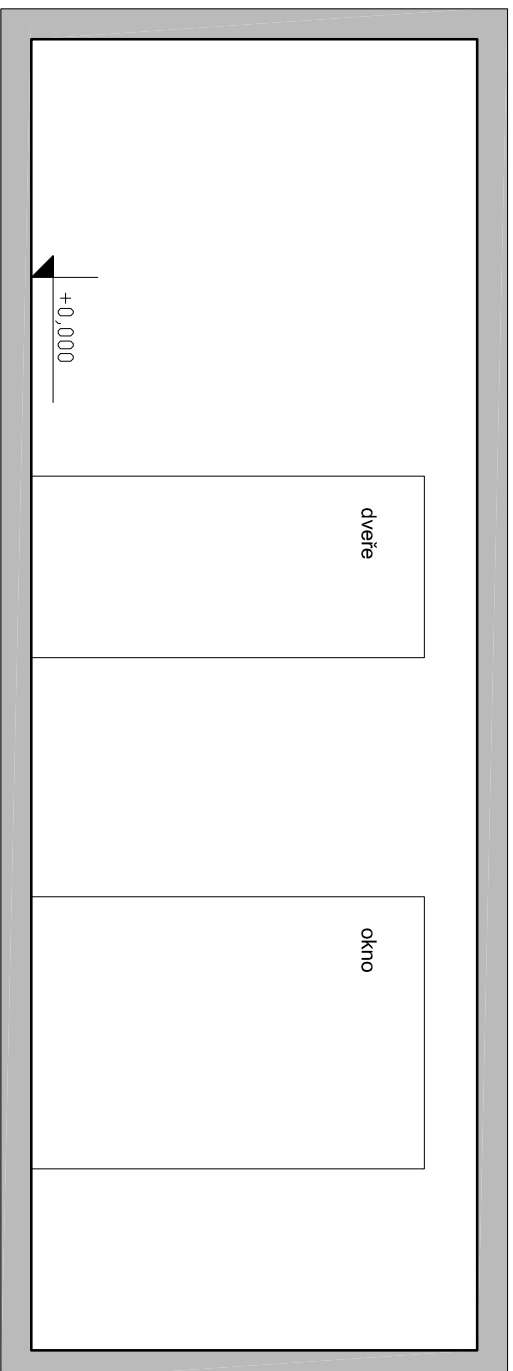



PRÍZEMÍ
1:50 / A4

stěna **D**

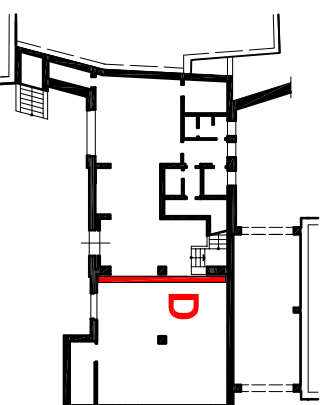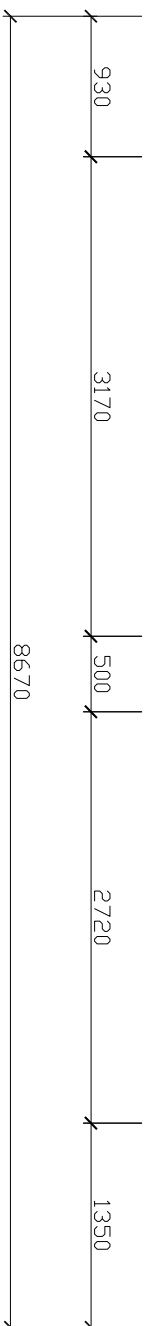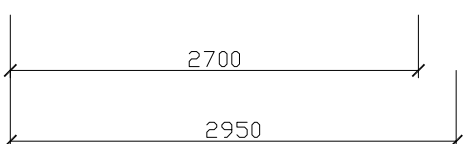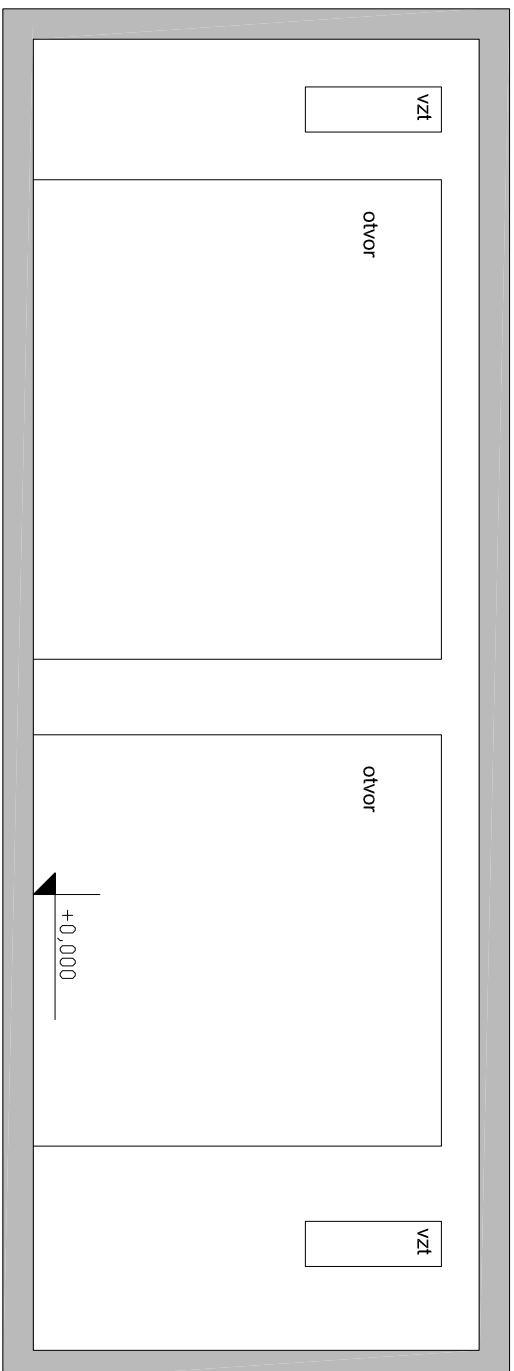


PŘÍZEMÍ
1:50 / A4

stěna E

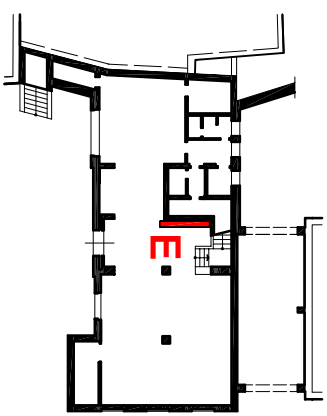
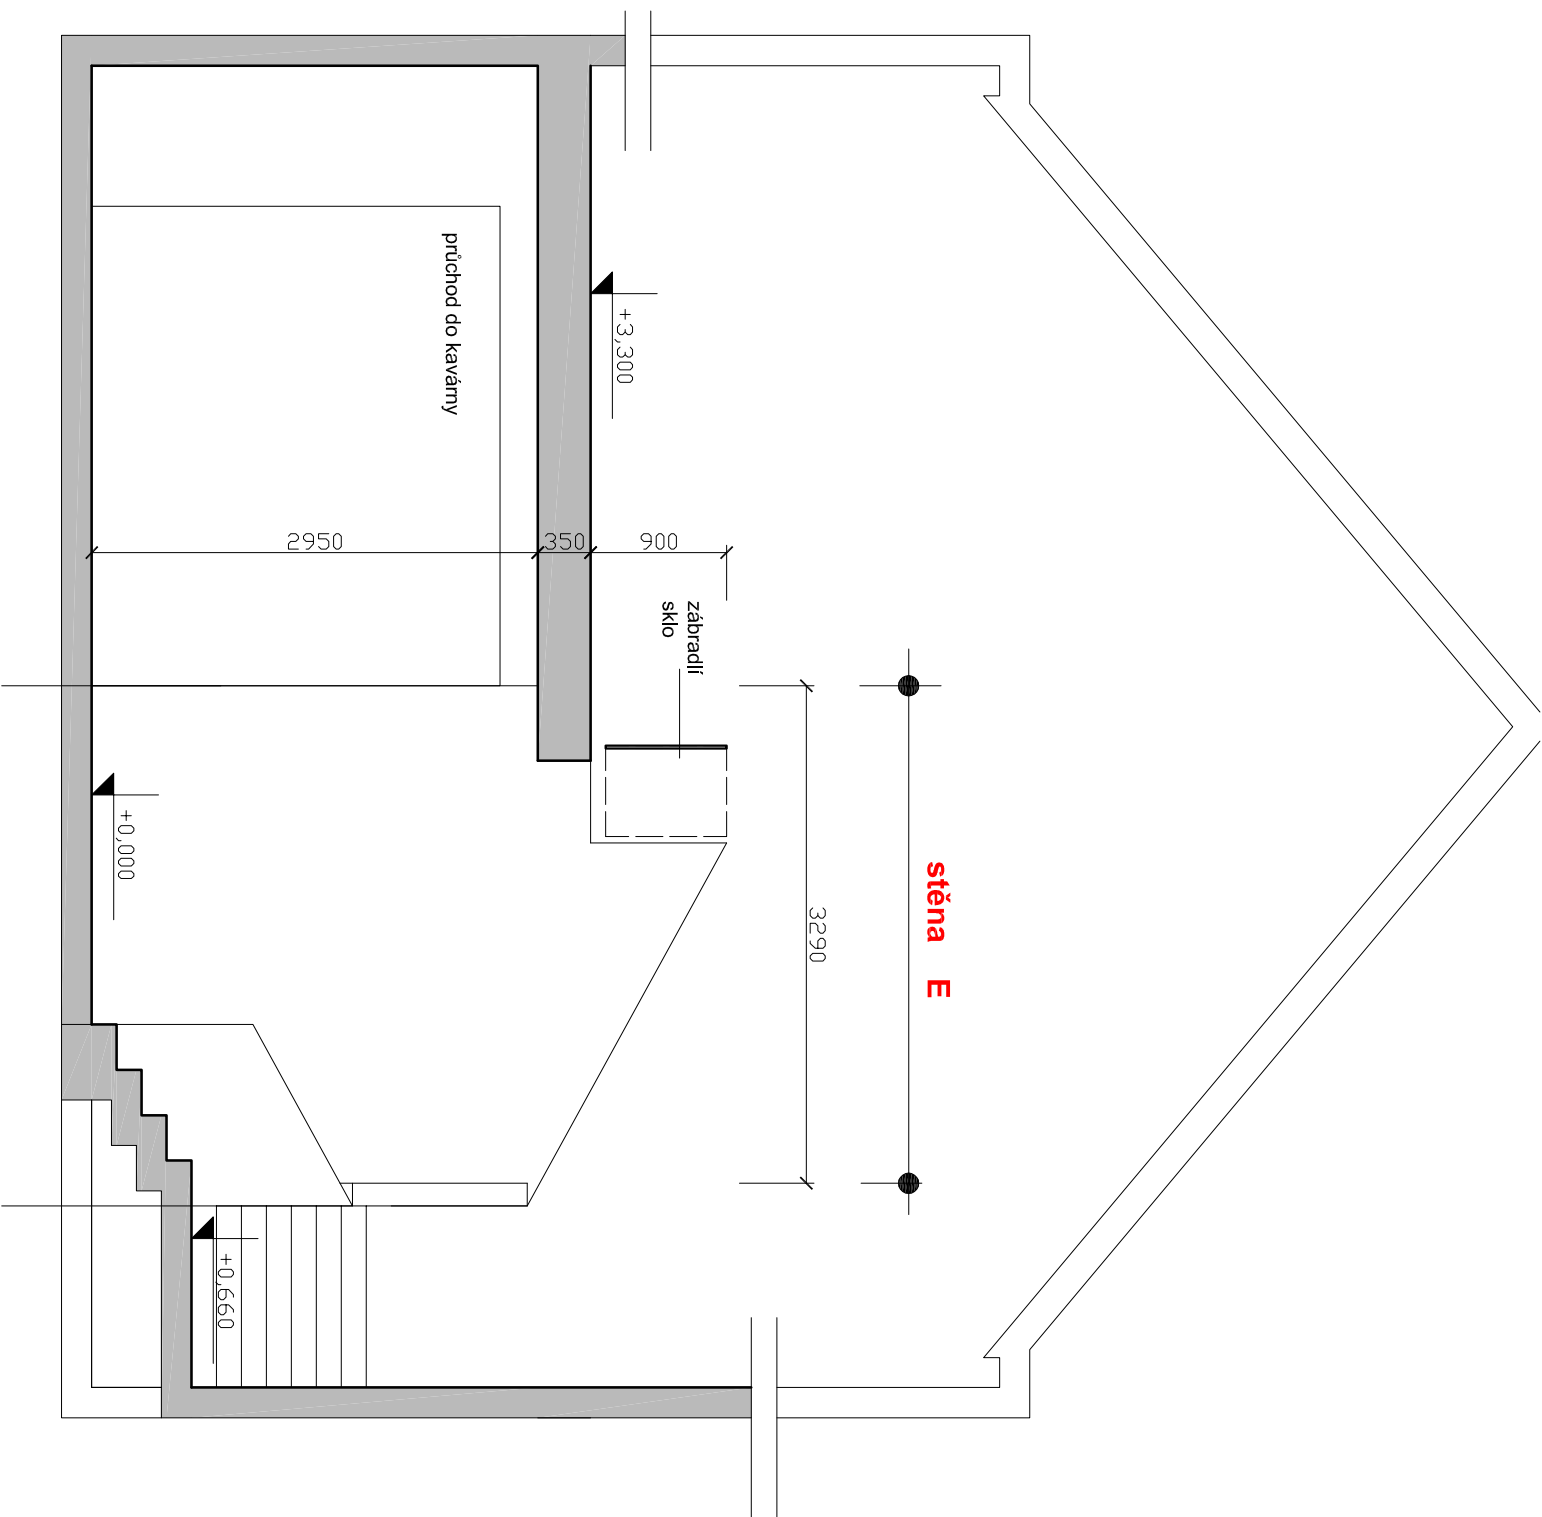


PRÍZEMÍ
1:50 / A4

stěna **F**

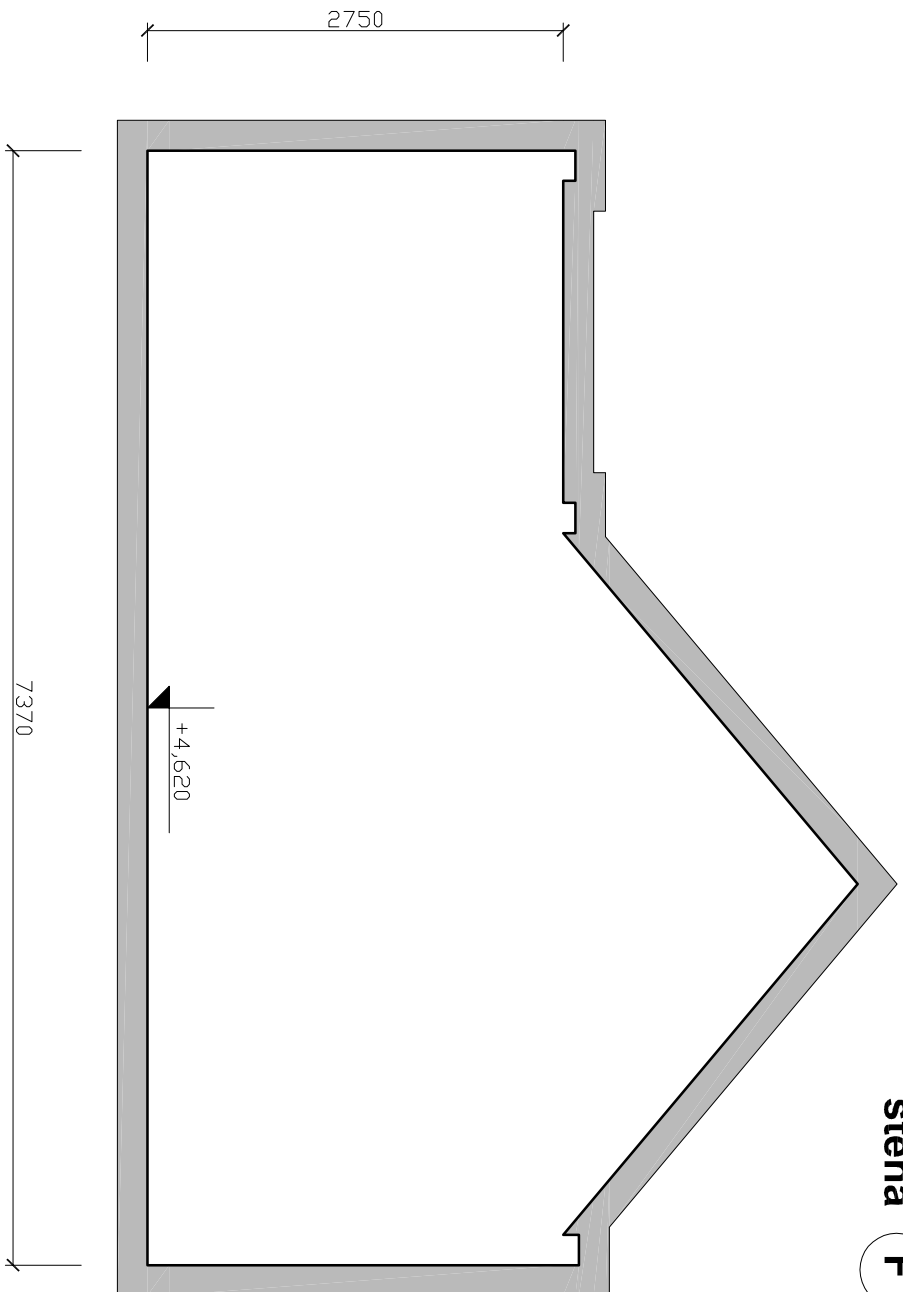



stěna **G**

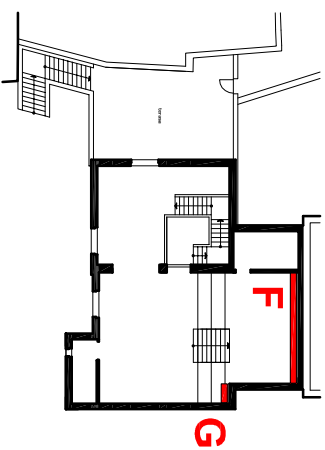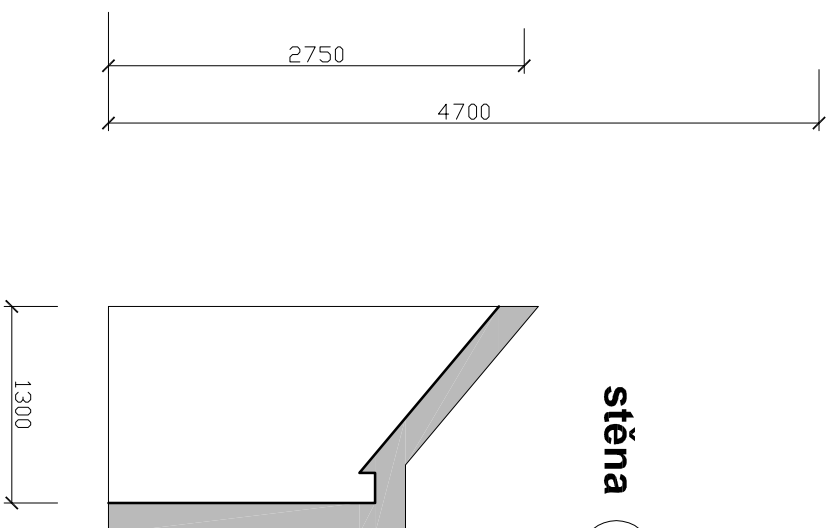





1.PATRO
1:50 / A4

1.PATRO


stěna **H**

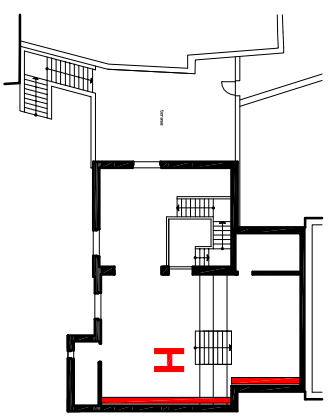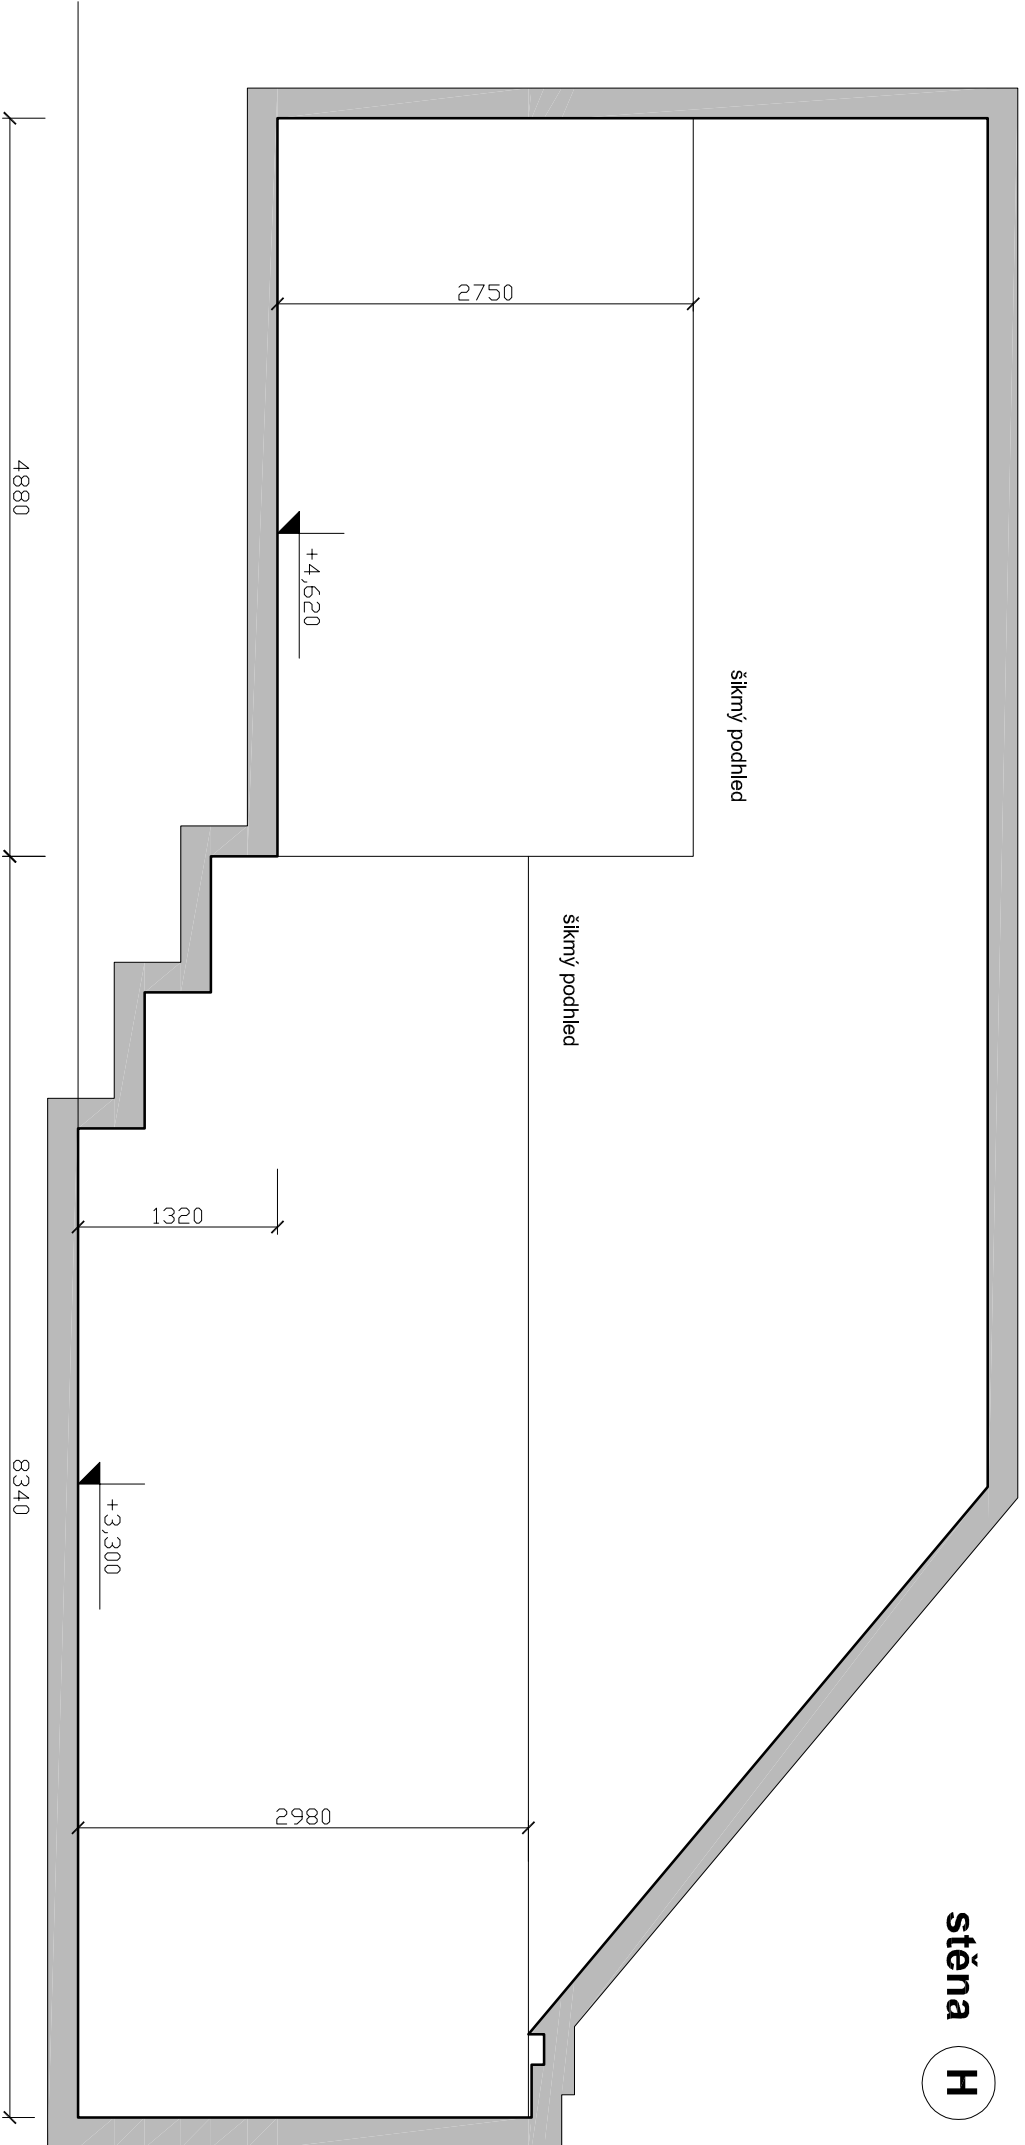


1:50 / A4

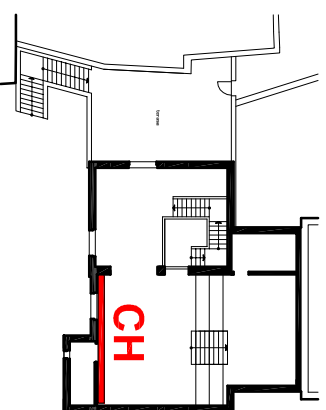
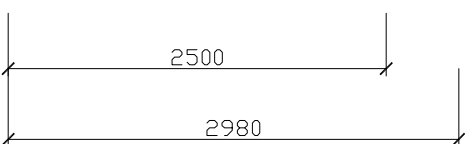
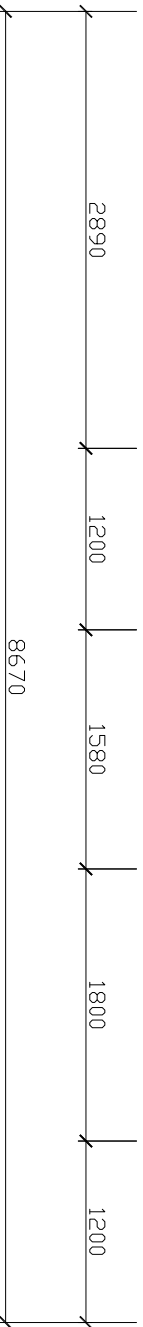
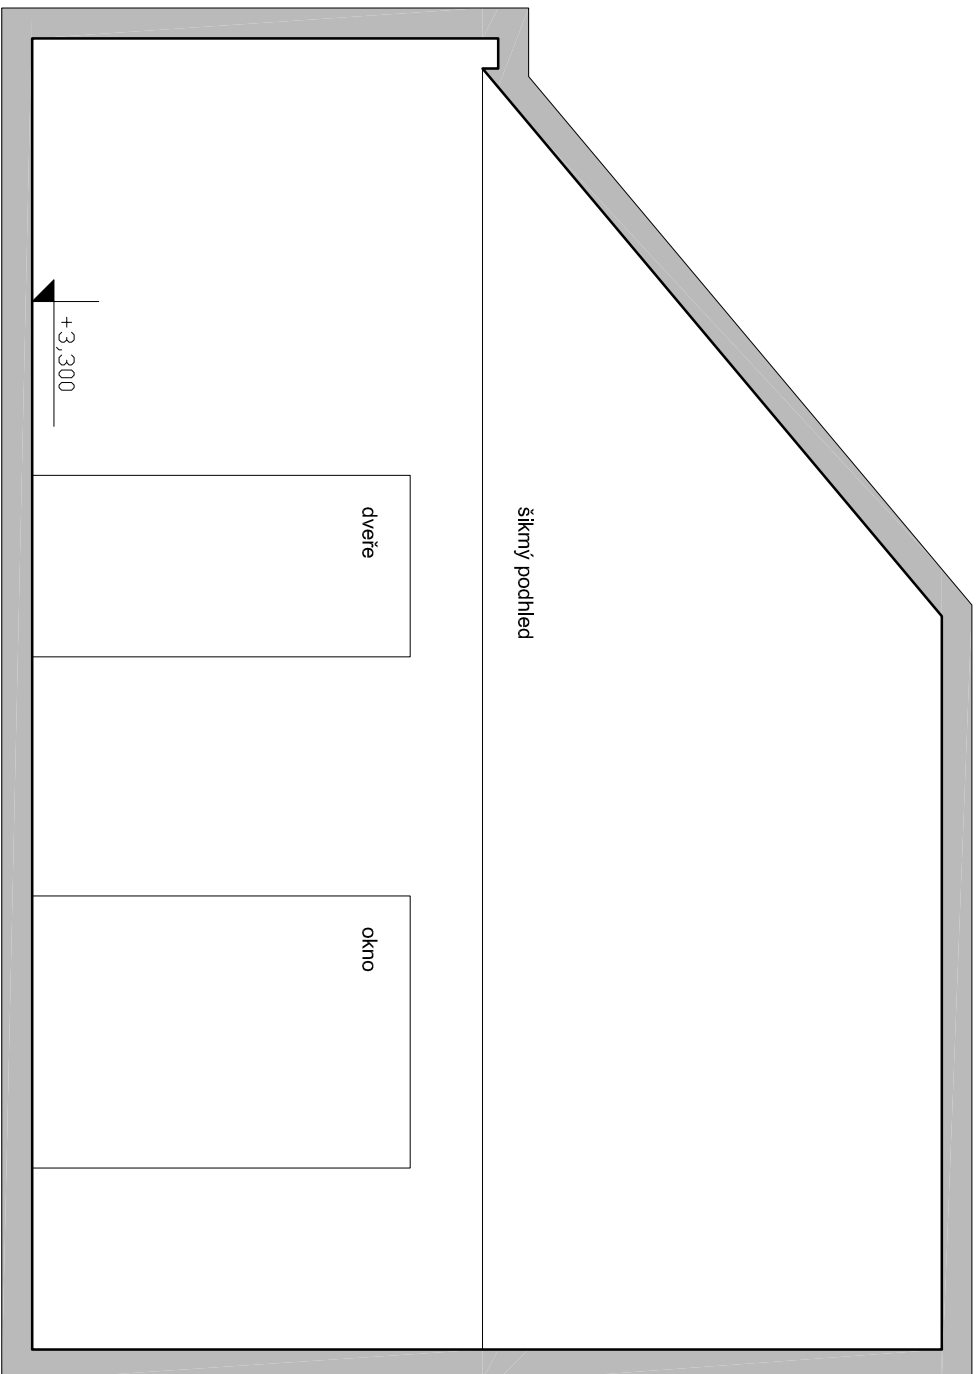


1.PATRO
1:50 / A4


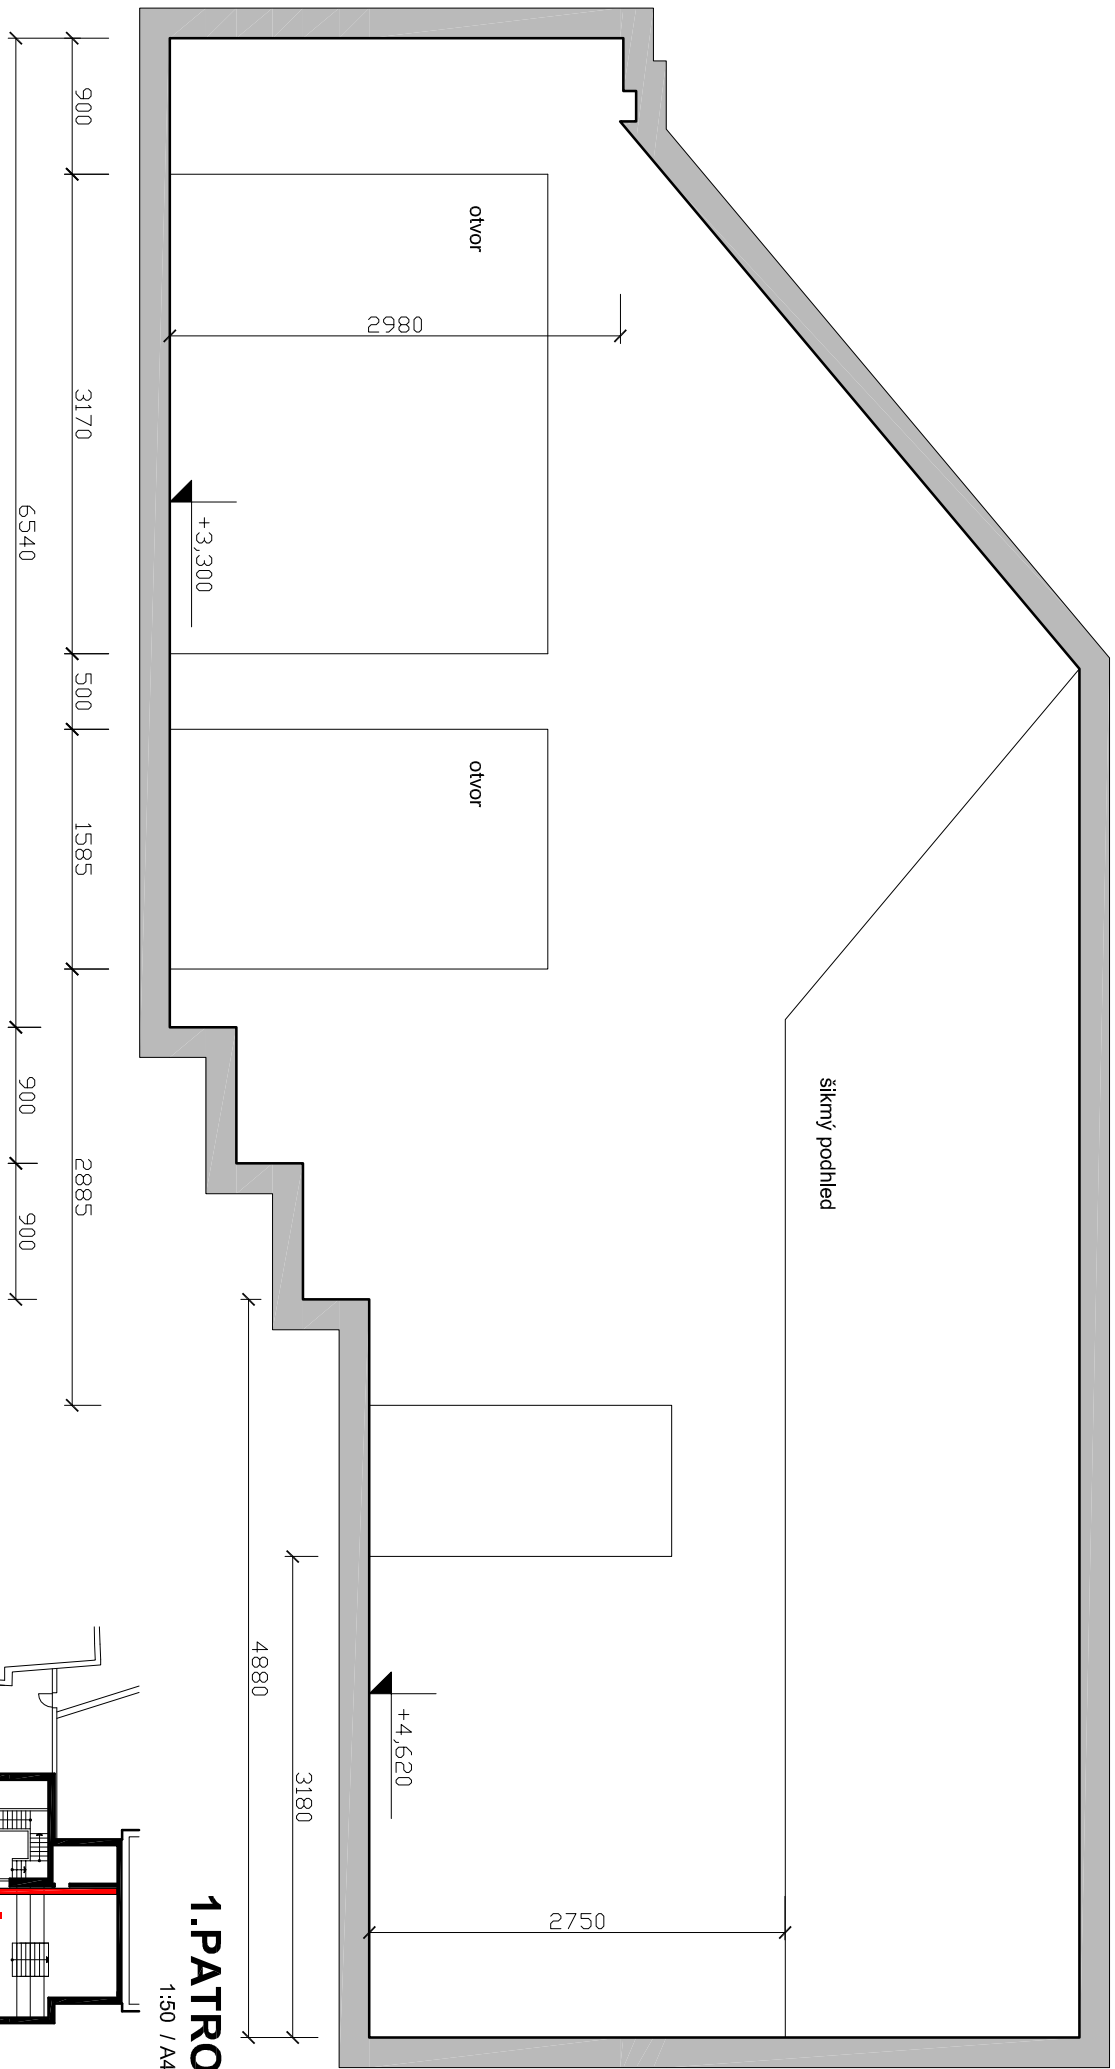


1. PATRO
1:50 / A4

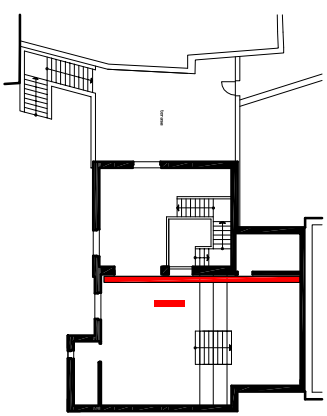


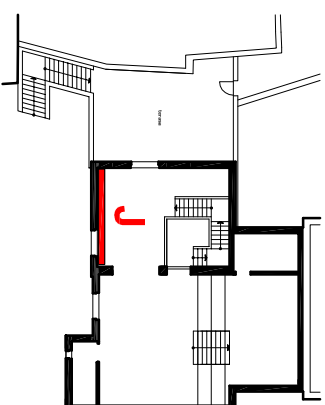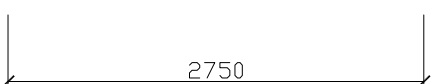
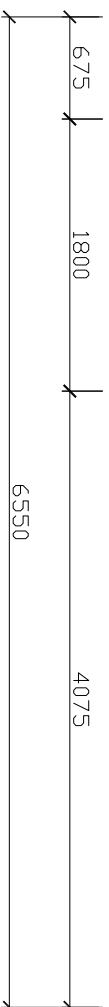
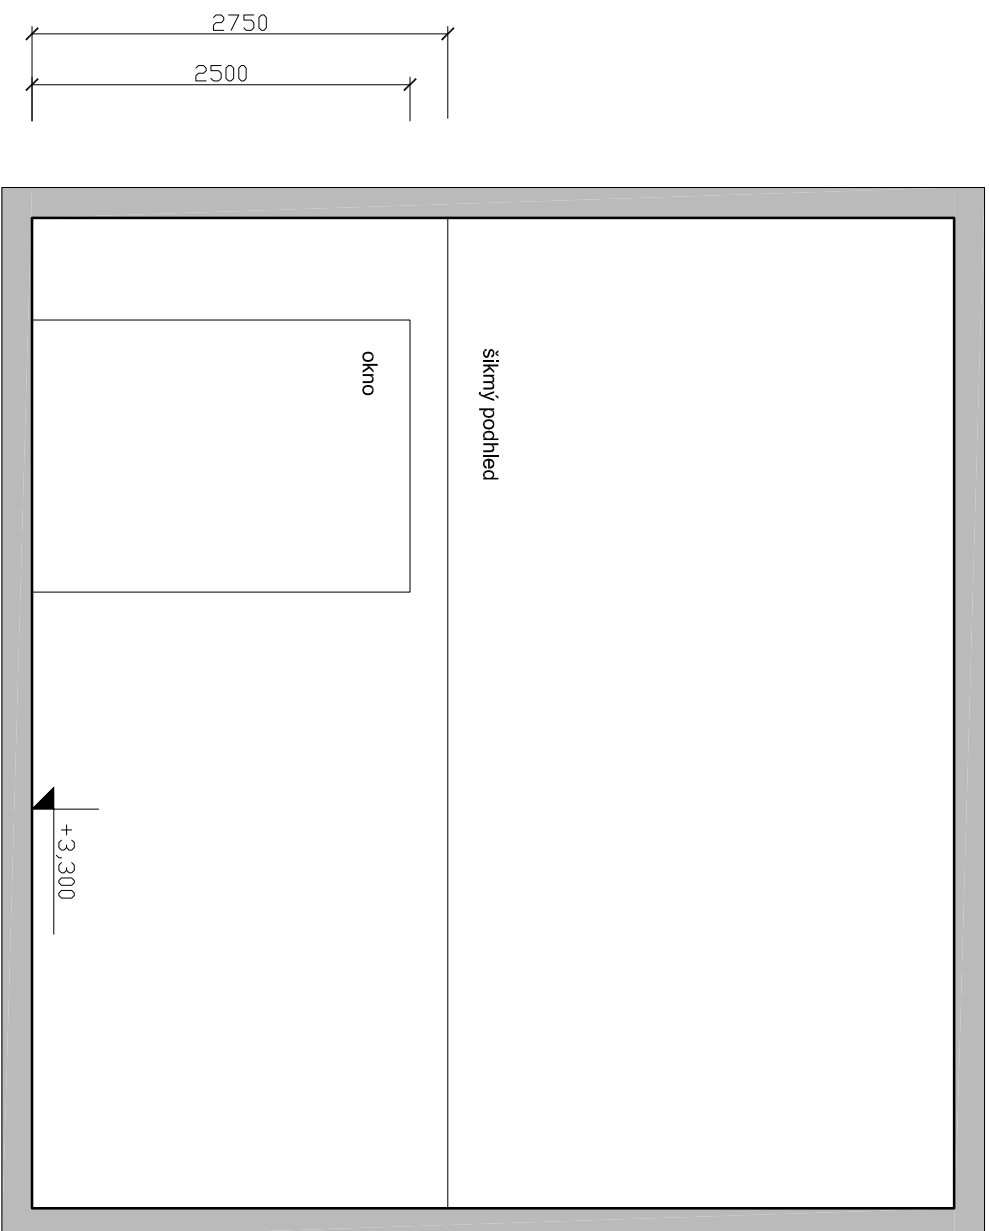


1.PATRO
1:50 / A4

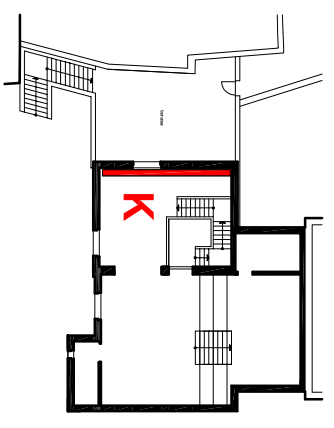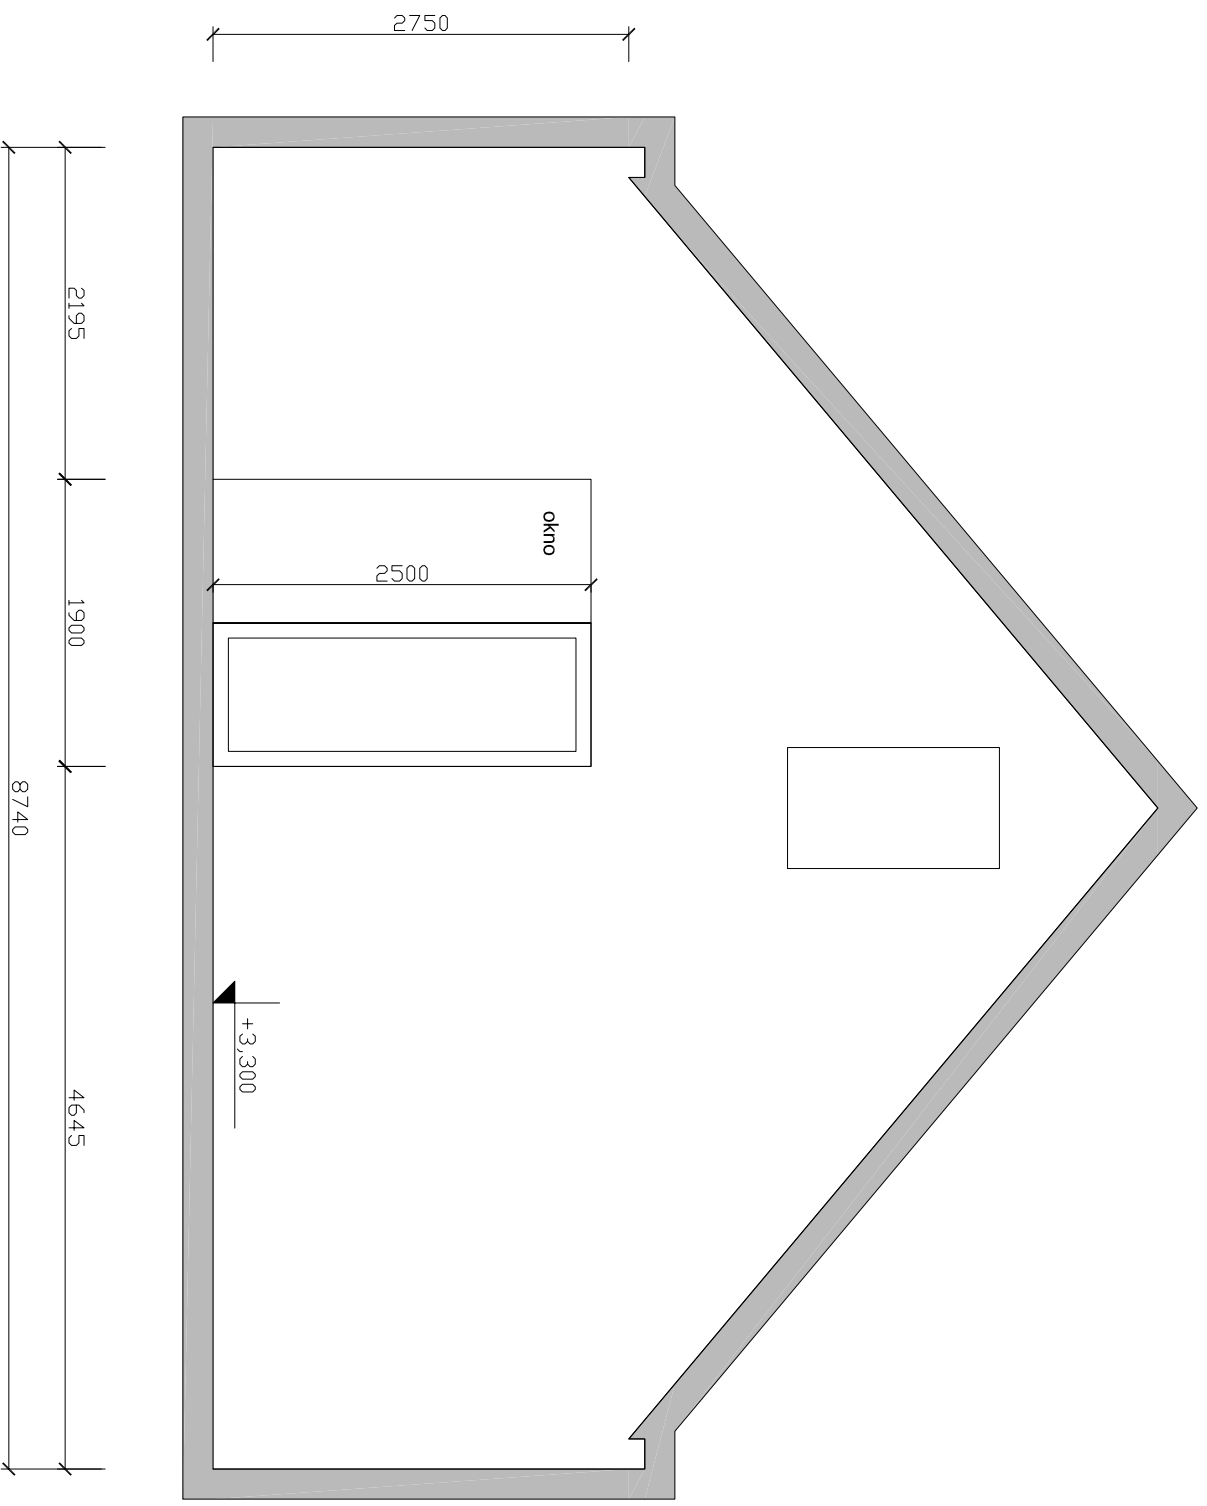

1.PATRO
1:50 / A4

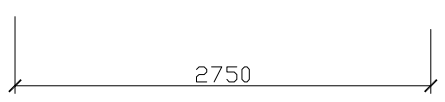

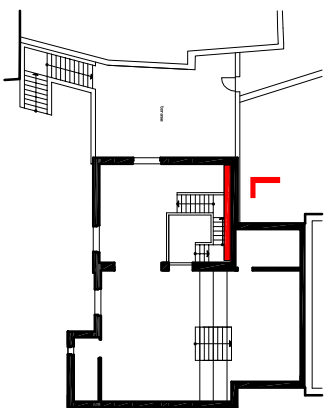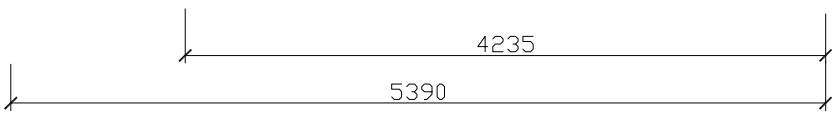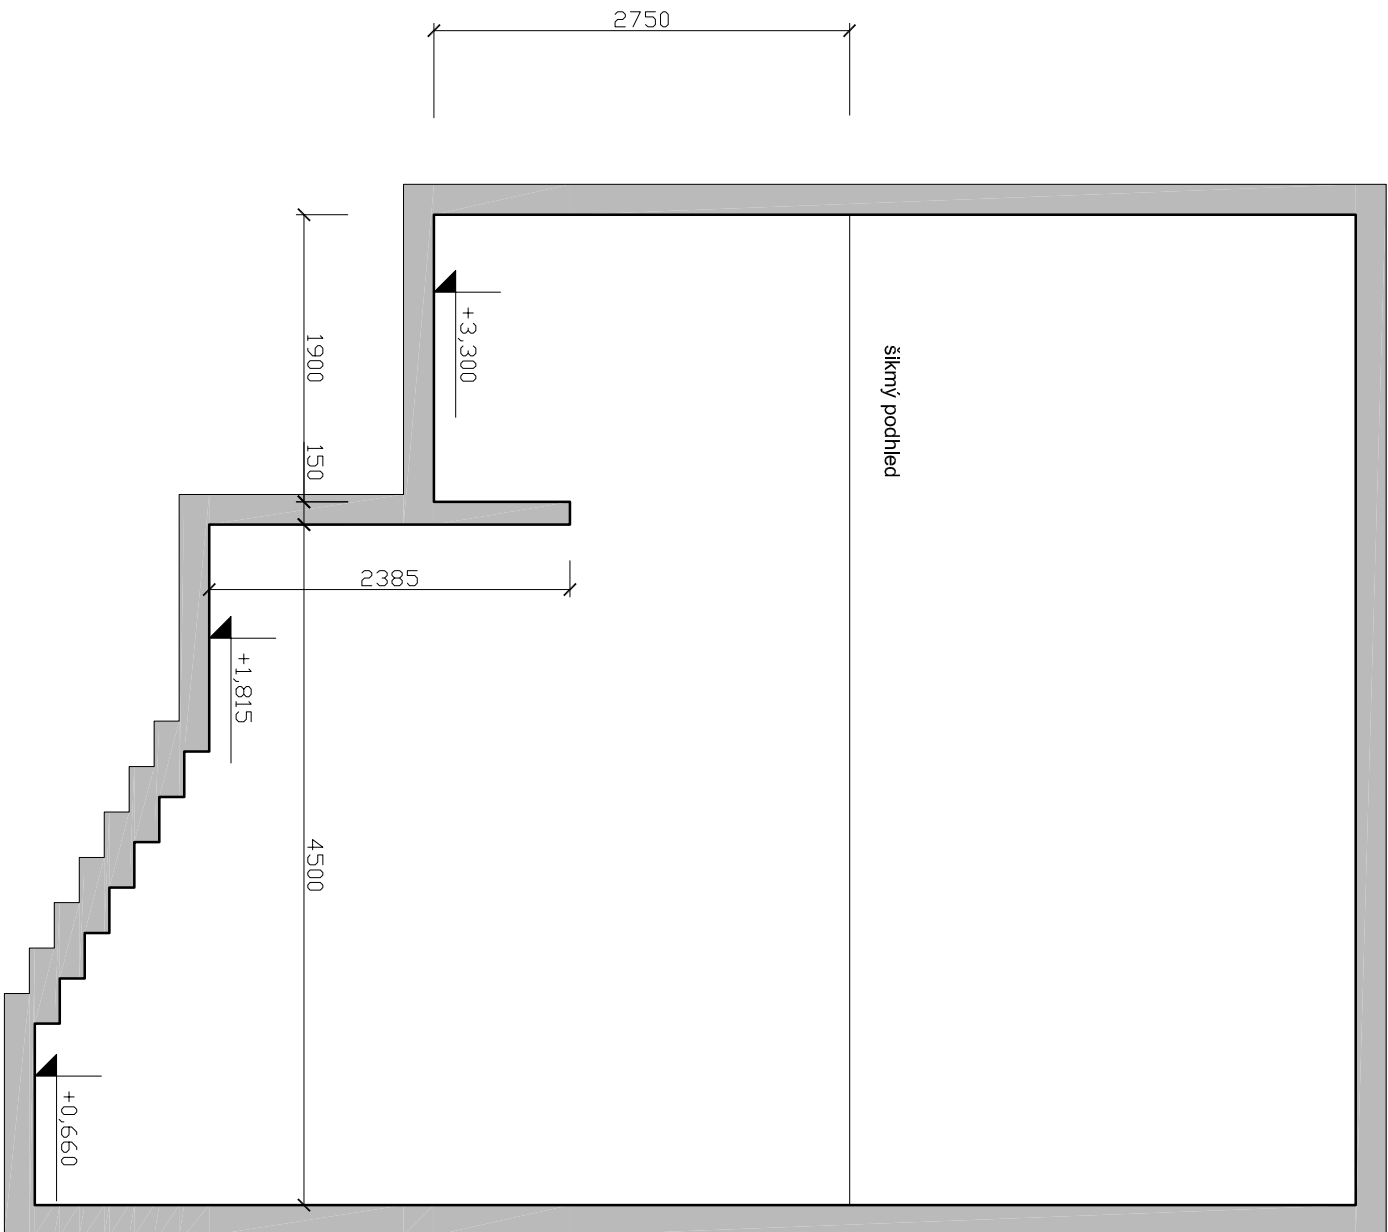

1.PATRO
1:50 / A4